



SAWMILL / TRIMMING & SORTING

ITEM #	QTY	DESCRIPTION	FAIR MARKET VALUE INSTALLED
P 17	1	TRIMMING LINE	145 000\$

Description composed of:

P 17,01 1 3-BELT BRIDGE

Internal ID M 903

Description - at edger exit
- (3) 6" x 34' belts



P 17,02 1 LANDING DECK

Internal ID M 905

Description - at bull edger exit
- 3-roof top chain transfer
- with steel chute for rejects



P 17,03 1 BELT RETURN CONVEYOR

Internal ID M 920

Description - to edger entry
- 12" x 45' belt conveyor
- 60" x 10" dia. accelerating roll



P 17,04 1 ACCUMULATION CHAIN DECK

Description - 10.5' x 28'



P 17,05 1 DOUBLE STAGE UNSCRAMBLER

Description - (2) paired bar chains
- 10.5' x 4' + 8'



P 17,06 1 SPEED-UP CHAIN



SAWMILL / TRIMMING & SORTING

ITEM #	QTY	DESCRIPTION	FAIR MARKET VALUE INSTALLED
--------	-----	-------------	-----------------------------

P 17,07 1 CANADIEN STYLE TRIMMER
 Description - (2) 20" dia. saw blade
 - 4-lug chain transfer with even-ending rolls
 - (10) optimizer photocells



P 17,08 1 CURVED LUG CHAIN TRANSFERT
 Description - 2-lug chain transfer
 - 60" x 30'



P 18 1 AUTOMATIC LUMBER SORTER 365 000\$

Manufacturer COMACT
 Description - J-bar type 42 bin sorter
 - 3-lug chain transfer with even-ending rolls
 - (3) 3-chain discharge transfer 54' long each
 - PLC controlled



P 18,01 1 INCLINE ACCUMULATION TRANSFER
 Description - 3-chain transfer 8' x 28'



P 18,02 1 DOUBLE STAGE UNSCRAMBLER
 Description - 10.5' x 12' + 8'



P 19 1 LUMBER STACKER 95 000\$

Description - 3-chain transfer to stacker with lateral even ending chain
 - stacker system of 10' capacity
 - controls
 - 4 bins auto stickering system
 - 2-chain stick transfer conveyor
 - 2-chain lumber bundle outfeed transfer



P 20 1 LENGHT CUTTING SAW 40 000\$

Description - 46" lenght cutting
 - 12" dia saw blade
 - 2-lug chain production feeding



SAWMILL / TRIMMING & SORTING

ITEM #	QTY	DESCRIPTION	FAIR MARKET VALUE INSTALLED
P 20,01	1	LUMBER HANDLING EQUIPMENT Description - (1) 2-chain transfer 36" x 38' - (2) 2-chain transfer 36" x 20' - 12" x 22' belt conveyor	
P 21	1	OPTIMIZED TRIMMING LINE Description - complete trimming line with multi blades PHL trimmer, full lenght AUTOLOG scanner, transfers and safety catwalks * projected installation in Spring 2013	310 000\$ 
TOTAL : SAWMILL / TRIMMING & SORTING			955 000\$



SAWMILL / WOOD WASTE MANAGEMENT

ITEM #	QTY	DESCRIPTION	FAIR MARKET VALUE INSTALLED
P 22	1	FUJI LOG DEBARKING SYSTEM	190 000\$

Description composed of:



P 22,01 1 CHAIN CONVEYOR

Description - located under the log slasher
- 24" x 30'



P 22,02 1 DRAG CHAIN CONVEYOR

Description - 24" x 60'



P 22,03 1 DRAG CHAIN CONVEYOR

Description - 24" x 18'



P 22,04 1 TRANSFER DECK

Description - (3) paired bar chain
- 12' x 20'



P 22,05 1 TWIN DRAG CHAIN CONVEYOR

Description - 48" x 16'



P 22,06 1 TWIN DRAG CHAIN CONVEYOR

Description - 48" x 40'



SAWMILL / WOOD WASTE MANAGEMENT

ITEM #	QTY	DESCRIPTION	FAIR MARKET VALUE INSTALLED
P 22,07	1	FUJI DEBARKER Description - rotary debarker with inclined abrasive plates	 
P 22,08	1	DRAG CHAIN CONVEYOR Internal ID M 147 Description - 24" x 30' - with ± 160' sq. ft. of steel chute	
P 22,09	1	SCRAPER CHAIN CONVEYOR Internal ID M 146 Description - 24" x 30'	
P 22,10	1	MCC & PLC	
P 23	1	BELT CONVEYOR	11 200\$
		Description - 16" x 24' - with ± 250 sq. ft. of steel chute	 
P 24	1	WHOLE LOG CHIPPER	125 000\$
		Manufacturer PROGRESS Description - 84" dia. disc - 400 HP motor	 
P 24,01	1	INFEEED BELT CONVEYOR Internal ID M 261 Description - 24" x 24'	

SAWMILL / WOOD WASTE MANAGEMENT

ITEM #	QTY	DESCRIPTION	FAIR MARKET VALUE INSTALLED
P 24,02	1	OUTFEED CHAIN CONVEYOR Internal ID M 263 Description - 24" x 22' scraper type chain conveyor	
			
P 25	1	WASTE WOOD CHIPPER Manufacturer FORANO Description - 72" dia. disc - 400 HP motor	65 000\$
			
P 25,01	1	VIBRATING CONVEYOR Internal ID M 952	
			
P 26	1	LOT OF WASTE WOOD HANDLING EQUIPMENT	255 000\$
		Description composed of:	
P 26,01	1	BARK CONVEYOR Internal ID M 235 Description - 16" x 105' drag chain conveyor - ± 750 sq. ft. of steel chute	
			
P 26,02	1	BARK CONVEYOR Internal ID M 230 Description - 16" x 105' drag chain conveyor - ± 720 sq. ft. of steel chute	
			
P 26,03	1	BARK CONVEYOR Internal ID M 240 Description - 16" x 105' drag chain conveyor - ± 320 sq. ft. of steel chute	
			



SAWMILL / WOOD WASTE MANAGEMENT

ITEM #	QTY	DESCRIPTION
P 26,04	1	BELT CONVOYOR Internal ID M 155 Description - 24" x 50' - from Fuji debarker to chipper
P 26,05	1	6-CHAIN CONVEYOR Internal ID M 160 Description - 24" x 10'
P 26,06	1	BARK CONVEYOR Internal ID M 255 Description - 24" x 48' drag chain conveyor
P 26,07	1	BARK CONVEYOR Internal ID M 250 Description - 24" x 54' drag chain conveyor - ± 150 sq. ft. of steel chute
P 26,08	1	BARK CONVEYOR Internal ID M 1360 Description - 16" x 100' - to outside reserve - enclosed with stairway
P 26,09	1	BELT CONVEYOR Internal ID M 948 Description - 20" x 180' - ± 100 sq. ft. of steel chute
P 26,10	1	CHAIN CONVEYOR Internal ID M 540 Description - scraper type chain conveyor - 16" x 24'

FAIR MARKET
VALUE
INSTALLED



SAWMILL / WOOD WASTE MANAGEMENT

ITEM #	QTY	DESCRIPTION	FAIR MARKET VALUE INSTALLED
P 26,11	1	BELT CONVEYOR Internal ID M 960 Description - 24" x 110'	
P 26,12	1	CHAIN CONVEYOR Internal ID M 930 Description - scraper type chain conveyor - 16" x 60'	
P 26,13	1	BELT CONVEYOR Internal ID M 949 Description - 16" x 24'	
P 26,14	1	BELT CONVEYOR Internal ID M 949B Description - 16" x 68'	
P 26,15	1	CHAIN CONVEYOR Internal ID M 961 Description - scraper type chain conveyor - 16" x 20'	
P 26,16	1	BELT CONVEYOR Internal ID M 951 Description - 16" x 50' - ± 680 sq. ft. of steel chute	
P 26,17	1	CHAIN CONVEYOR Internal ID M 925 Description - 12" x 32' drag chain conveyor	



SAWMILL / WOOD WASTE MANAGEMENT

ITEM #	QTY	DESCRIPTION	FAIR MARKET VALUE INSTALLED
P 27	1	CHIP SCREEN	68 000\$

Description - 7' x 12' shaker type chip screen



P 27,01	1	BELT CONVEYOR
---------	---	---------------

Internal ID M 935
Description - 16" x 30'



P 27,02	1	CHAIN CONVEYOR
---------	---	----------------

Internal ID M 940
Description - 12" x 110' drag chain conveyor



P 27,03	1	CHAIN CONVEYOR
---------	---	----------------

Internal ID M 1341
Description - 12" x 120' scaper type conveyor
- enclosed with catwalk
- to outside reserve



P 28	1	CHIP SCREEN	55 000\$
------	---	-------------	----------

Description - 7' x 12' shaker type chip screen



P 28,01	1	CHAIN CONVEYOR
---------	---	----------------

Description - 12" scraper type chain conveyor
- 35' inside the building and 90' outside to chip bin



P 29	1	HAMMER MILL	80 500\$
------	---	-------------	----------

Internal ID M 1370
Description - 250 HP motor





SAWMILL / WOOD WASTE MANAGEMENT

ITEM #	QTY	DESCRIPTION	FAIR MARKET VALUE INSTALLED
P 29,01	1	BARK CONVEYOR Internal ID M 1380 Description - drag chain conveyor - 16" x 90'	
P 29,02	1	CHAIN CONVEYOR Internal ID M 1342 Description - scraper type chain conveyor - 12" x 90'	
P 29,03	1	CHAIN CONVEYOR Internal ID M 1343 Description - scraper type chain conveyor - 12" x 85'	

TOTAL : SAWMILL / WOOD WASTE MANAGEMENT

FAIR MARKET VALUE INSTALLED

849 700\$



SAWMILL / YARD

ITEM #	QTY	DESCRIPTION	FAIR MARKET VALUE INSTALLED
P 30	2	CHIP BINS Description - 24 units truck loading storage bins steep sided - full length loading screw conveyor - hydraulic discharge doors - overflow chain conveyor 12" x 20'	128 000\$
			
P 30,01	1	CHAIN CONVEYOR Description - 12" x 96'	
			
P 31	1	TRANSFER DECK Description - 4-chain transfer - 10.5' x 40'	25 000\$
			
G 32	1	TRUCK SCALE Manufacturer CANADIAN SCALE Description - 70' long platform - 200,000 lb capacity - MAGNETIC Automation Corp barrier gate - A&D digital indicator	48 000\$
			
G 32,01	1	BARRIER GATES Manufacturer MAGNETIC AUTOMATION CORP	
			
TOTAL : SAWMILL / YARD			201 000\$



SAWMILL / UTILITY & MAINTENANCE

ITEM #	QTY	DESCRIPTION	FAIR MARKET VALUE INSTALLED
G 33	1	MAINTENANCE SHOP EQUIPMENT	52 000\$

- Description
- GATES PC707 hose crimper
 - GATES hose saw
 - BOC Migmatic 250X welder
 - BOC Migmatic 250 welder
 - (2) CANOX C-250E welder
 - CANOX Migmatic 250 welder
 - CANOX SRH 333 welder
 - FIRST milling machine
 - BAXTER SAW metal band saw
 - torch metal cutting table, 10'
 - floor mounted jib crane, 3T hoist
 - wall mounted jib crane, 2T hoist
 - table top mounted jib crane 1T hoist
 - COLEMAN 6875 generator
 - (3) steel table with vise
 - (3) cutting torch kit
 - storing cabinets



G 33,01 1 WELDER
Manufacturer CANOX C-500SS



G 33,02 1 COMPRESSOR
Manufacturer COLEMAN
Model CV5006023
Description 5 HP motor



G 33,03 1 WELDER
Manufacturer CANOX
Model C-250E



G 33,04 1 WELDER
Manufacturer CANOX
Model C-400SS



SAWMILL / UTILITY & MAINTENANCE

ITEM #	QTY	DESCRIPTION	FAIR MARKET VALUE INSTALLED
G 33,05	1	WELDER Manufacturer CANOX Model C-250E	
G 33,06	1	WELDER Manufacturer CANOX Model C-250E	
G 33,07	1	WELDER Manufacturer CANOX Model C-250E	
G 33,08	1	WELDER Manufacturer CANOX Model C-BR300	
G 34	1	PARTS STORAGE ROOM	120 000\$
		Description shelving: - (28) sections 36" x 24" X 7' - (16) sections 36" x 12" X 7' - (4) sections 36" x 18" X 7' * including parts inventory value	
G 35	1	COMPRESSOR ROOM	45 000\$
		Description composed of: * value includes compressed air pipework system	
G 35,01	1	AIR COMPRESSOR Manufacturer COMPAIR Model 6075AL Serial Number L012-1828 Description - 75 HP motor	

SAWMILL / UTILITY & MAINTENANCE

ITEM #	QTY	DESCRIPTION	FAIR MARKET VALUE INSTALLED
G 35,02	1	AIR COMPRESSOR Manufacturer INGERSOLL RAND Model SSR-EP75 Serial Number CK4614V01209 Description - 75 HP motor	
G 35,03	1	AIR COMPRESSOR Manufacturer SULLAIR Model 20-150H Serial Number 003-70826 Description - 150 HP motor - 59,050 hres	
G 35,04	1	AIR DRYER Manufacturer COMPAIR Model DP17B	
G 36	1	FILLING ROOM EQUIPEMENT	90 000\$
		Description composed of:	
G 36,01	1	SAW BLADE GRINDER Manufacturer WRIGHT Model W-150 HD-B	
G 36,02	1	SAW BLADE GRINDER Manufacturer WRIGHT Model W-350 SUPER HD	
G 36,03	1	TENSIONNING ROLL Manufacturer ALLIGATOR	



SAWMILL / UTILITY & MAINTENANCE

ITEM #	QTY	DESCRIPTION	FAIR MARKET VALUE INSTALLED
G 36,04	1	TENSIONNING ROLL Manufacturer WILLIAM & WRIGHT	
G 36,05	1	BAND SAW SHARPENER Manufacturer HANCHETT Model A230 RH	
G 36,06	1	CANTER KNIVES SHARPENER Manufacturer SWECAN	
G 36,07	1	AUTOMATIC SWAGING MACHINE Manufacturer ISELI Model STA Description * photo for reference only. Not actual machine	
G 36,08	1	SAW GUIDE GRINDER Manufacturer KING Model PDM30	
G 36,09	1	SAW BLADE GRINDER Manufacturer FOLEY Model 57	
G 36,10	1	SAW GUIDE RESURFACER Manufacturer IMW Model 240	



SAWMILL / UTILITY & MAINTENANCE

ITEM #	QTY	DESCRIPTION	FAIR MARKET VALUE INSTALLED
G 36,11	1	SAW GUIDE GRINDER Manufacturer SWECAN	
G 36,12	1	WELDER Manufacturer MILLER Model MILLERMATIC 150	
G 36,13	1	SAW BLADE INVENTORY Description - circular saw blades & band saw blades	
G 37	1	BOILER Manufacturer VOLCANO Description - oil heated boiler * not in use	12 000\$ 
TOTAL : SAWMILL / UTILITY & MAINTENANCE			319 000\$

SAWMILL / ELECTRICITY

ITEM #	QTY	DESCRIPTION	FAIR MARKET VALUE INSTALLED
E	38	1 ELECTRIC DISTRIBUTION EQUIPMENT	200 000\$
			
TOTAL : SAWMILL / ELECTRICITY			200 000\$



SAWMILL / OFFICE

ITEM #	QTY	DESCRIPTION	FAIR MARKET VALUE INSTALLED
O 39	1	SAWMILL OFFICE FURNITURE	11 600\$

O 39,01	1	ELECTRO TECH OFFICE
---------	---	---------------------



O 39,02	3	CLOSED OFFICE
---------	---	---------------



O 39,03	1	MAINTENANCE OFFICE
---------	---	--------------------



C 40	1	SAWMILL COMPUTER EQUIPMENT	10 000\$
------	---	----------------------------	----------



O 41	1	CAFETERIA EQUIPMENT	6 000\$
------	---	---------------------	---------

Description - FRIGIDAIRE 17 cu/ft refrigerator
 - HOTPOINT 17 cu/ft refrigerator
 - (2) microwave ovens
 - (6) 2' x 4' tables with chairs
 - soda and candy distributing machines (third party property)



O 41,01	1	LOCKERS
Description - (32) 2 doors lockers		



O 41,02	1	PUNCH CLOCK
Manufacturer INGERSOLL RAND		
Model 1000-E		
Description - hand recognition punch clock		




ENTREPRISES TAG

1211-646-BM-EM

SAWMILL / OFFICE

ITEM #	QTY	DESCRIPTION	FAIR MARKET VALUE INSTALLED
			FAIR MARKET VALUE INSTALLED
TOTAL : SAWMILL / OFFICE			27 600\$

PLANER MILL / BUNDLE ENTRY

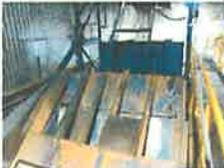ITEM #	QTY	DESCRIPTION	FAIR MARKET VALUE INSTALLED
P 42	1	INFEEED TRANSFER Internal ID M 210 / M 211 Description - 2-strand infeed transfer - 64" x 30'	18 000\$
			
P 43	1	HYDRAULIC TILT HOIST Manufacturer GUÉRETTE Year 1995 Description - 3-arm hoist - 2-strand 60" x 38' infeed package deck. - 30 HP hydraulic unit - package de-icing hammer	28 000\$
			
			
P 44	1	STICK RECOVERY SYSTEM Manufacturer GUÉRETTE Year 1995 Description - sticker belt conveyor, 12" x 28' - single paired chains unscrambler - collecting bins with 2-strand transfer, 60" x 28'	18 000\$
			
			
P 45	1	TWO STAGE UNSCRAMBLER Manufacturer GUÉRETTE Year 1995 Description - (2) paired chains - 10' x 6' + 5'	15 000\$
			
P 46	1	ACCUMULATION TRANSFERS Manufacturer GUÉRETTE Description - (1) 4-strand transfer, 64" x 20' - (1) 4-strand transfer, 64" x 36'	78 000\$
			
			
P 46,01	1	CONTROL CONSOLES Manufacturer AUTOLOG	



PLANER MILL / BUNDLE ENTRY

ITEM #	QTY	DESCRIPTION	FAIR MARKET VALUE INSTALLED
P 48,02	1	CATWALK & STAIRS	

FAIR MARKET
VALUE
INSTALLED



TOTAL : PLANER MILL / BUNDLE ENTRY

FAIR MARKET
VALUE
INSTALLED

157 000\$



PLANER MILL / PLANER

ITEM #	QTY	DESCRIPTION	FAIR MARKET VALUE INSTALLED
P 47	1	TRANSFER DECK Manufacturer GUÉRETTE Internal ID M 232 Description - 3-chain transfer - 64" x 14'	6 000\$ 
P 48	1	PLANER Manufacturer YATES Model A20 Description - 16" width capacity - 5 heads planer - (3) 50 HP motor, top-top-bottom planing heads - (1) 60 HP motor for left & right side planing heads	185 000\$  
P 48,01	1	INFEEED TABLE Manufacturer GUÉRETTE Internal ID M 240 Description - (4) feed rolls 30" x 12" dia - (2) pineapple	
P 48,02	1	CATCH-UP TABLE Manufacturer GUÉRETTE Internal ID M 241	
P 48,03	1	OUTFEED CONVEYOR Manufacturer GUÉRETTE Internal ID M 261 Description - 12" x 32" belt conveyor	
P 48,04	1	DECELARATING CONVEYOR Description - 36" x 7'	
			FAIR MARKET VALUE INSTALLED
TOTAL : PLANER MILL / PLANER			191 000\$



PLANER MILL / TRIMMING & SORTING

ITEM #	QTY	DESCRIPTION	FAIR MARKET VALUE INSTALLED
P 49	1	LANDING SLAT CONVEYOR	28 000\$
		Manufacturer GUÉRETTE Internal ID M 270 Description - 60" x 10'	
P 49.01	1	SLAT CONVEYOR	
		Internal ID M 280 Description - 72" x 10'	
P 49.02	1	ACCUMULATION TRANSFER	
		Internal ID M 281 Description - 4-strand transfer - 60" x 10'	
P 49.03	1	A TRANSFER	
		Internal ID M283 Description - 2-strand transfer - 60" x 6'	
P 50	1	ROTARY LUG LOADER	27 000\$
		Manufacturer GEMOFOR	
P 51	1	GRADING STATION	95 000\$
		Manufacturer GUÉRETTE Year 1995 Description - 4-strand lug chain transfer - (2) 4" x 10' belts * AUTOLOG PLC value included	

PLANER MILL / TRIMMING & SORTING

ITEM # QTY DESCRIPTION

FAIR MARKET
VALUE
INSTALLED

P 52 1 MULTIPLE BLADES TRIMMER

66 000\$

Manufacturer GUÉRETTE
Year 1995
Description - (5) blade trimmer
- 5-strand lug chain transfer 8' x14' long with even enders rolls at entry and exit
- stamping roll



P 52,01 1 WASTE CONVEYOR

Description - 12' x 40' belt conveyer



P 53 1 HORIZONTAL TRAY SORTER

140 000\$

Manufacturer GUÉRETTE
Year 1995
Description - 8-level tray sorter for 10' lumber
- Inclined 3-strand lug chain transfer to sorter infeed
- PLC controlled



P 53,01 1 UNSCRAMBLER

Description - (3) paired chains
- 10' x 5'



P 54 1 AUTOMATIC LUMBER STACKER

110 000\$

Manufacturer GUÉRETTE
Year 1995
Description - 3-roof top chain transfer to stacker with lateral even ending chain
- 3-arm stacker system of 10' capacity
- 2-arm secondary elevator
- controls
- 3 bins auto stickering system
- 2-chain stick transfer, 32" x 20'
- discharge roll case with (10) 51" x 7" dia. rolls I.D. # M 355



P 54,01 1 EXIT ROLL CASE CONVEYOR

Description - (1) section of (9) 51" x 7" dia. rolls
- 2-strand transfer 64" x 14'
- hydraulic scissor lift table 4,000 lb cap.



PLANER MILL / TRIMMING & SORTING

ITEM #	QTY	DESCRIPTION	FAIR MARKET VALUE INSTALLED
P 55	1	AUTOMATIC STRAPPING MACHINE	72 000\$
		Manufacturer SIGNODE Model MHT-MP44 Serial Number C582 Description - top & side bundle compression - feed thru roll case with (9) 51" x 7" dia. rolls - coil dispenser - hydraulic power pack	
P 56	1	EXIT ROLL CASE CONVEYOR	20 500\$
		Manufacturer GUÉRETTE Description - (1) section of (7) 51" x 7" dia. rolls - 2-strand transfer 64" x 16'	
P 57	1	BUNDLE STACKER	28 500\$
		Manufacturer GUÉRETTE Description with: - (1) section of (6) 51" x 7" dia. rolls - 2-strand transfer 72" x 16' - 15 HP hydraulic power pack	
TOTAL : PLANER MILL / TRIMMING & SORTING			587 000\$

PLANER MILL / UTILITY & MAINTENANCE

ITEM #	QTY	DESCRIPTION	FAIR MARKET VALUE INSTALLED
G 58	1	STRAIGHT KNIFE GRINDER	27 800\$
		Manufacturer REFORM Model AR21 Year 1993 Description - 2,100 mm travelling	
G 59	1	AIR COMPRESSOR	33 500\$
		Manufacturer COMPAIR Model 6000C SERIES Description - 50 HP motor - 25,630 hres * including pipework	
G 59,01	1	AIR DRYER	
		Manufacturer COMPAIR Model ED-1	
G 60	1	DUST COLLECTOR	36 000\$
		Manufacturer RODRIGUE METAL Description - 72" dia. blower - 150 HP motor - with cyclone and ducting	 
G 61	1	WOOD CHIPPER	36 000\$
		Manufacturer KEYNIFE Internal ID M 953 Description - 100 HP motor	
G 61,01	1	VIBRATING CONVEYOR	
		Description - 16" x 18'	



PLANER MILL / UTILITY & MAINTENANCE

ITEM #	QTY	DESCRIPTION	FAIR MARKET VALUE INSTALLED
U 62	1	METAL LATHE Manufacturer: PROTECH MACHINERY Model: PRO-TURN S1760	10 000\$
U 63	1	CUT TO LENGHT SAW	9 500\$
TOTAL : PLANER MILL / UTILITY & MAINTENANCE			152 800\$



PLANER MILL / ELECTRICITY

ITEM #	QTY	DESCRIPTION	FAIR MARKET VALUE INSTALLED
E 64	1	ELECTRIC DISTRIBUTION EQUIPMENT	140 000\$
TOTAL : PLANER MILL / ELECTRICITY			140 000\$





PLANER MILL / OFFICE

ITEM #	QTY	DESCRIPTION	FAIR MARKET VALUE INSTALLED
0	65	1 CAFETERIA	3 000\$
			
TOTAL : PLANER MILL / OFFICE			3 000\$



DRY KILNS

ITEM #	QTY	DESCRIPTION	FAIR MARKET VALUE INSTALLED
U 66	1	DRY KILNS	145 000\$
		Manufacturer MEC	
		Description - (2) 182, 000 board feet capacity section	
		- temperature control unit	
		* No heating system. Heat is provided by OSB plant	
			FAIR MARKET VALUE INSTALLED
TOTAL : DRY KILNS			145 000\$





ROLLING STOCK

ITEM #	QTY	DESCRIPTION	FAIR MARKET VALUE INSTALLED
U 68	1	LIFT TRUCK	18 000\$
		Manufacturer VALLÉE Model 4DA32 Description - 18,000 lb capacity - 19,310 hrs	
U 69	1	LIFT TRUCK	10 000\$
		Manufacturer COMACT Model CR-8T Description - 15,000 lb capacity	
U 70	1	FORKLIFT	6 500\$
		Manufacturer CATERPILLAR Model V50D Serial Number 2NC545 Description - 5,000 lb capacity - propane	
			FAIR MARKET VALUE INSTALLED
TOTAL : ROLLING STOCK			219 500\$



OFFICE (611)

ITEM #	QTY	DESCRIPTION	FAIR MARKET VALUE INSTALLED	
0	71	1	LOT OF OFFICE FURNITURE	4 650\$

Description composed of:

0	71,01	1	RECEPTION AREA
---	-------	---	----------------

Description - including desk, chairs, filing cabinets and other furniture

0	71,02	1	CLOSED WORK STATION
---	-------	---	---------------------

Description Closed work station includind desks credenza, chairs, filing cabinets and shelf unit



0	71,03	1	CLOSED WORK STATION
---	-------	---	---------------------

Description Closed work station includind desks credenza, chairs, filing cabinets and shelf unit



0	71,04	1	CLOSED WORK STATION
---	-------	---	---------------------

Description Closed work station includind desks credenza, chairs, filing cabinets and shelf unit



0	71,05	2	OPEN WORK STATION
---	-------	---	-------------------

Description Open work station including desks, credenza, chairs, plan filing cabinets and 4' x 8' wood table



0	71,06	1	CONFERENCE ROOM
---	-------	---	-----------------

Description Conference room including conference table, chairs and other furniture



0	71,07	1	CLOSED WORK STATION
---	-------	---	---------------------

Description Closed work station includind desks credenza, chairs, filing cabinets and shelf unit



OFFICE (611)

ITEM #	QTY	DESCRIPTION	FAIR MARKET VALUE INSTALLED
O 71,08	1	CLOSED WORK STATION	



O 71,09	1	LUNCH ROOM	
---------	---	------------	--

Description - (2) microwave ovens
 - refrigerator 2 cu. ft.
 - dishwasher
 - coffe maker
 - table with (4) chairs



C 72	1	LOT OF COMPUTER AND OFFICE EQUIPMENT	16 000\$
------	---	--------------------------------------	----------

Description composed of:

C 72,01	1	LOT OF COMPUTERS	
---------	---	------------------	--

Description - server ANTEC
 - HP Pavillon AMD vision
 - PC IBM Thinkcenter MT-M-8171-31F
 - PC DELL Vostro core i7
 - laptop COMPAQ NX 9600 P4HT
 - laptop TOSHIBA AMD Vision E1
 - (4) laptop TOSHIBA AMD Vision E2



C 72,02	1	LOT OF PRINTERS	
---------	---	-----------------	--

Description - HP color Laserjet 5500
 - HP laserjet 8150N
 - HP officejet Pro K8600
 - HP designjet 1050C
 - HP Laserjet 2200DTN
 - HP Laserjet 4000N



C 72,03	1	PHOTOCOPIER	
---------	---	-------------	--

Manufacturer CANON
 Model IMAGERUNNER ADVANCE



C 72,04	1	SHREDDER	
---------	---	----------	--

Manufacturer FELLOWES
 Model 120-2





ENTREPRISES TAG

1211-645-BM-EM

OFFICE (611)

ITEM # QTY DESCRIPTION

FAIR MARKET
VALUE
INSTALLED

FAIR MARKET
VALUE
INSTALLED

TOTAL : OFFICE (611)

20 650\$

6 114 250\$

TOTAL VALUE

Rôle d'évaluation foncière

Municipalité de: **Saint-Michel-des-Saints**
en vigueur pour les exercices financiers **2013, 2014 et 2015**

1. Identification de l'unité d'évaluation

Adresse: **621 RUE SAINT-GEORGES**
Cadastre(s) et numéro(s) de lot: **P 30A, CT 0B, RG 0C, P 30B, CT 0B, RG 0C, P 31A, CT 0B, RG 0C, 31A-40-1, CT 0B, RG 0C, P 32, CT 0B, RG 0C, P 33, CT 0B, RG 0C**
Numéro matricule: **7171-53-2599-0-000-0000**
Utilisation prédominante: **Industrie du bois**
Numéro d'unité de voisinage: **5400**
Dossier n°:

2. Propriétaire

Nom: **6926614 CANADA INC.**
Statut aux fins d'imposition scolaire:
Adresse postale: **611 RUE SAINT-GEORGES, SAINT-MICHEL-DES-SAINTS (QUEBEC) J0K 3B0**
Date d'inscription au rôle: **2008-10-31**

3. Caractéristiques de l'unité d'évaluation

<u>Caractéristiques du terrain</u>		<u>Caractéristiques du bâtiment principal</u>	
Mesure frontale:	149.04 m	Nombre d'étages:	1
Superficie:	874 340.00 m²	Année de construction:	
		Aire d'étages:	6428.7 m²
		Genre de construction:	
		Lien physique:	Détaché
		Nombre de logements:	
		Nombre de locaux non résidentiels:	1
		Nombre de chambres locatives:	

4. Valeurs au rôle d'évaluation

Date de référence au marché: **2011-07-01**
Valeur du terrain: **184 300 \$**
Valeur du bâtiment: **1 565 500 \$**
Valeur de l'immeuble: **1 749 800 \$**
Valeur de l'immeuble au rôle antérieur: **2 025 400 \$**

5. Répartition fiscale

Catégorie et classe d'immeuble à des fins d'application des taux variés de taxation: **Non résidentielle classe 10**
Industrielle classe 4

Valeur imposable de l'immeuble: **1 749 800 \$** Valeur non imposable de l'immeuble: **0 \$**

Répartition des valeurs	Source législative			
	Montant	Nom de la loi	Article	Alinéa
Terrain imposable	184 300 \$			
Bâtiment imposable	1 565 500 \$			
Immeuble imposable	1 749 800 \$			

Conformément aux dispositions prévues par la Loi sur la fiscalité municipale (art. 81), cet avis a pour but de vous informer des principaux renseignements qui concernent votre propriété et qui sont inscrits au rôle d'évaluation foncière ou au rôle de la valeur locative de la municipalité identifiée ci-dessous.

Il vise également à vous informer des modalités qui s'appliquent si vous désirez faire corriger une omission ou une inexactitude contenue dans ces inscriptions, qui sont en vigueur pendant les trois années d'application du rôle triennal.

AVIS D'ÉVALUATION POUR L'ANNÉE

2014

MUNICIPALITÉ		UNITÉ D'ÉVALUATION						
MUN. SAINT-MICHEL-DES-SAINTS 441, RUE BRASSARD ST-MICHEL-DES-STES, QC J0K 3B0 TEL. : (450) 886-4502		MATRICULE	7171 53 2599 000 0000 80					
RÔLE TRIENNAL 2013-2014-2015		ADRESSE	621 RUE SAINT-GEORGES					
DATE DE L'AVIS 16-01-2014		CADASTRE	C0BROCPL30A C0BROCPL30B C0BROCPL31A C0BROCPL32 C0B					
		SUPERFICIE	874,340.000 MC					
		FRONTAGE	149.04 M					
		PROFONDEUR	1.067.10 M					
PROPRIÉTAIRE		EXPLOITATION AGRICOLE ENREGISTRÉE						
6926614 CANADA INC. 611 RUE SAINT-GEORGES SAINT-MICHEL-DES-SAINTS (QUEBEC) J0K 3B0		COMPRISE EN ZONE AGRICOLE	TERRAIN FAF ZONE					
		ZONAGE	BÂTIMENT EAE ZONE					
		SUPERFICIE ZONÉE	SUPERFICIE TOTALE EAE					
POUR DEMANDER UNE RÉVISION		CATÉGORIES D'IMMEUBLES						
Jusqu'à la date limite ci-dessous indiquée, vous pouvez demander une révision relativement à toute inscription ou omission qui concerne le rôle d'évaluation visé par le présent avis. Votre demande sera traitée par l'évaluateur de l'organisme municipal responsable de l'évaluation et vous recevrez une réponse écrite aux motifs que vous y aurez invoqués. Pour être recevable, votre demande de révision devra :		TERRAIN VAGUE DESSERVI		NON	NON RÉSIDENIEL	OUI	CLASSE	10
1. Être faite sur le formulaire prescrit à cette fin (voir verso) ;		6 LOGEMENTS OU PLUS		NON	INDUSTRIEL	OUI	4	
2. Être déposée à l'endroit ci-dessous indiqué ou y être envoyée par courrier recommandé ;		ORGANISME MUNICIPAL RESPONSABLE DE L'ÉVALUATION						
3. Être accompagnée de la somme d'argent indiquée ci-dessous.		M.R.C. DE MATAWINIE						
DATE LIMITE		EXPIRE		RÉPARTITION FISCALE DE LA VALEUR				
MONTANT À JOINDRE		DATE DU MARCHÉ		<small>(Ne concerne que les immeubles exemptés du fait de l'objet d'un régime fiscal particulier)</small>				
RÉFÉRENCE AU RÈGLEMENT		EXERCICE FINANCIER		SOURCE LEGISLATIVE				
		2014		PARTIE D'IMMEUBLE				
		01-01-2013		LOI				
				ARTICLE				
				ALINÉA PARAGRAPHE				
				MONTANT				
				PA				
				IMPOSITION SCOLAIRE				
				VALEUR TOTALE IMPOSABLE D'UNE EXPLOITATION AGRICOLE ENREGISTRÉE (EAE)				
				IMPOSIBILITE				
				ADRESSE DE L'ENDROIT DÉTERMINÉ POUR DÉPOSER UNE DEMANDE DE RÉVISION				
				M.R.C. DE MATAWINIE				
				3184, PREMIÈRE AVENUE				
				RAWDON (QUEBEC) J0K 1S0				
				AUTRES INFORMATIONS :				
				TELEPHONE 1-800-264-5441				
				VOIR VERSO Pour plus de détails concernant les renseignements ci-dessus inscrits et vos droits de recours concernant l'évaluation foncière ou la valeur locative.				

COMPTE DE TAXES MUNICIPALES POUR L'ANNÉE

2014

MUNICIPALITÉ		MATRICULE							DATE D'ENVOI		N° COMPTE			
MUN. SAINT-MICHEL-DES-SAINTS		VILLE	FUSEAU	DIV.	SEG.	EMP.	FAV.	BAT.	LOC.	16-01-2014		140793		
DÉBITEUR DE COMPTE		ADRESSE ET CADASTRE							N° SIPC		NON RÉG.		IND.	
VOIR PROPRIÉTAIRE(S) SUR L'AVIS D'ÉVALUATION CI-HAUT POUR CONNAÎTRE LE(S) DÉBITEUR(S) DU COMPTE		621 RUE SAINT-GEORGES							SIPC #482		10		4	
NUMÉRO ET NOM DU CRÉANCIER HYPOTHÉCAIRE		C0BROCPL30A C0BROCPL30B C0BROCPL31							NUMÉRO DU PRÊT		PÉRIODE D'IMPOSITION			
											ANNÉE 2014			
DÉTAIL DES TAXES														
TAXE	RÉFÉRENCE	ASSIETTE DE LA TAXE	BASE D'IMPOSITION	TAUX(\$)	% DU TAUX	MONTANT	CODES							
TAXE FONCIÈRE GÉNÉRALE - INDUSTRIEL	R-555	EVALUATION	1,749,800	.0090000	100	15,748.20	GE							
AQUEDUC	540-2010	USINE	1	4500.00	100	4,500.00	RS							
ORDURES	540-2010	USINE	1	500.00	100	500.00	RS							
EGOUT	540-2010	USINE	1	245.00	100	245.00	RS							
TRAVAUX D'EGOUT	540-2010	EVALUATION	1,749,800	.0015200	100	2,659.70	RB							
TRAVAUX D'AQUEDUC	540-2010	EVALUATION	1,749,800	.0021000	100	3,674.58	RB							
ÉCHÉANCE DES VERSEMENTS		VOIR VERSO POUR PLUS DE DÉTAILS CONCERNANT LA TAXATION ET LES MODALITÉS DE PAIEMENT DE VOTRE COMPTE DE TAXES MUNICIPALES.		TAUX APRÈS L'ÉCHÉANCE		TOTAL								
DATE	MONTANT			INTÉRÊT			27,327.48							
01-03-2014	58,211.25			PÉNALITÉ	12.50%		NON ÉCHUES		.00					
01-06-2014	9,108.25					ARRIÉRÉS		46,459.40						
01-09-2014	9,108.25					INTÉRÊTS ARRIÉRÉS		2,640.87						
						CRÉDIT		.00						
						POSTDATÉS		.00						
						MONTANT DU		76,427.75						
								VOIR VERSO POUR LA SIGNIFICATION DES CODES						
								HRES BUREAU 09H00-12H00 & 13H00-16H30						
								TEL. 1-877-833-6941 FAX (450) 833-6081						
								www.saintmicheldessaints.com						



Commission scolaire des Samares
 Casier postal 3001
 Saint-Félix-de-Valois (QC) J0K 2M0
 Tél.: 450 758-3555 Téléc.: 450 889-3194
 Tél.: 450 439-6046

COMPTE DE TAXE SCOLAIRE

CONSERVEZ POUR USAGE FISCAL

N° DE DOSSIER	N° DE RÉFÉRENCE
00105317	0093 2000 0010 5317 0118

DATE DE FACTURE
AN MS JR
2013-07-01

PÉRIODE DU	AU
AN MS JR	AN MS JR
2013-07-01	2014-06-30

PROPRIÉTAIRE(S)
 170627 5F 006957
 6926614 CANADA INC.
 611 RUE SAINT-GEORGES
 SAINT-MICHEL-DES-SAINTS QC J0K 3B0

N° MATRICULE
 62085-7171-53-2599-00000000

EMPLACEMENT DE LA PROPRIÉTÉ
 621 RUE SAINT-GEORGES
 SAINT-MICHEL-DES-SAINTS

CADASTRE(S) / SUBDIVISION(S)
 31A-40-, P30A, P30B, P31A, P32, P33

CRÉANCIER HYPOTHÉCAIRE
 N° D'HYPOTHÈQUE :

RÔLE	VALEUR AU RÔLE	FACTEUR D'UNIFORMISATION	VALEUR UNIFORMISÉE
PRÉCÉDENT (2010-2012)	2 025 400	1,0000	2 025 400
COURANT (2013-2015)	1 749 800	1,0000	1 749 800

VALEUR AJUSTÉE	2013	1 933 533
FACTEUR DES NEUTRES	X	1,0038
VALEUR IMPOSABLE		1 941 011

VALEURS AJUSTÉES

2013	2014	2015
1 933 533	1 841 667	1 749 800

DESCRIPTION	VALEUR IMPOSABLE	TAUX /100 \$	MONTANT IMPOSÉ
TAXE ANNUELLE	1 941 011	0,30982	6 013,64
RÉDUCTION		0,05072-	984,48-

SOUS-TOTAL 5 029,16

Soldes dus	Frais	Capital	Intérêts	Total
2013-2014	0,00	5 029,16	0,00	5 029,16
2012-2013	0,00	222,30	16,01	238,31

ÉCHÉANCE	MONTANT DU VERSEMENT	TOTAL À PAYER
AN MS JR		
2013-08-15	2 752,89	5 267,47
2013-11-13	2 514,58	

Le taux d'intérêt applicable à toute taxe impayée est de : 18,00%
 Ce taux d'intérêt peut être modifié sans préavis

MESSAGES
AUCUN PAIEMENT N'EST ACCEPTÉ AU CENTRE ADMINISTRATIF DE LA COMMISSION SCOLAIRE.

LE TOTAL À PAYER NE TIEN PAS COMPTE DES PAIEMENTS REÇUS APRÈS LE 17 JUIN 2013.

FERMETURE DE NOS BUREAUX POUR LA PÉRIODE DES VACANCES ESTIVALES DU 22 JUILLET AU 2 AOÛT 2013.

NOS BUREAUX SERONT FERMÉS LE VENDREDI APRÈS-MIDI DU 2 JUILLET AU 9 AOÛT 2013.



Commission scolaire des Samares
 Casier postal 3001
 Saint-Félix-de-Valois (QC) J0K 2M0
 Tél.: 450 758-3555 Téléc.: 450 889-3194
 Tél.: 450 439-6046

6926614 CANADA INC.
 611 RUE SAINT-GEORGES
 SAINT-MICHEL-DES-SAINTS QC J0K 3B0

VERSEMENT 2

COMPTE DE TAXE SCOLAIRE

VEUILLEZ DÉTACHER ET JOINDRE CETTE PARTIE À VOTRE PAIEMENT

N° INTERVENANT EXTERNE	N° DE DOSSIER	ÉCHÉANCE
170627	00105317	AN MS JR 2013-11-13
	N° DE RÉFÉRENCE	MONTANT À PAYER
	0093 2000 0010 5317 0118	2 514,58
	N° MATRICULE	MONTANT DU PAIEMENT
	62085-7171-53-2599-00000000	

00 00932 0000000000000000 0000000000009320 00001053170118 0000251458



96



Commission scolaire des Samares
 Casier postal 3001
 Saint-Félix-de-Valois (QC) J0K 2M0

VERSEMENT 1

COMPTE DE TAXE SCOLAIRE

VEUILLEZ DÉTACHER ET JOINDRE CETTE PARTIE À VOTRE PAIEMENT

ONGLET 6 – LOT 2
MAISON

6926614 Canada inc. « T.A.G. »

Immeuble sis au 611, St-Georges, Saint-Michel-des-Saints (Bureau)

Lots

- 30 B-12-1
- 30 B-26
- 30 B-27

Renseignements généraux

• Immeuble	161,8 m ²	É. M. :	130 300,00 \$
• Terrain	1 661,29 m ²	É. M. :	19 000,00 \$
			<u>149 300,00 \$</u>


Brève description

Acquis en même temps que l'usine, le bureau est en réalité une maison de 1 760 pieds², construite en 1970, sur un terrain adjacent à l'usine. La superficie approximative du terrain est de 17 882 pieds².



ST-MICHEL-DES-SAINTS

Fiche de la propriété

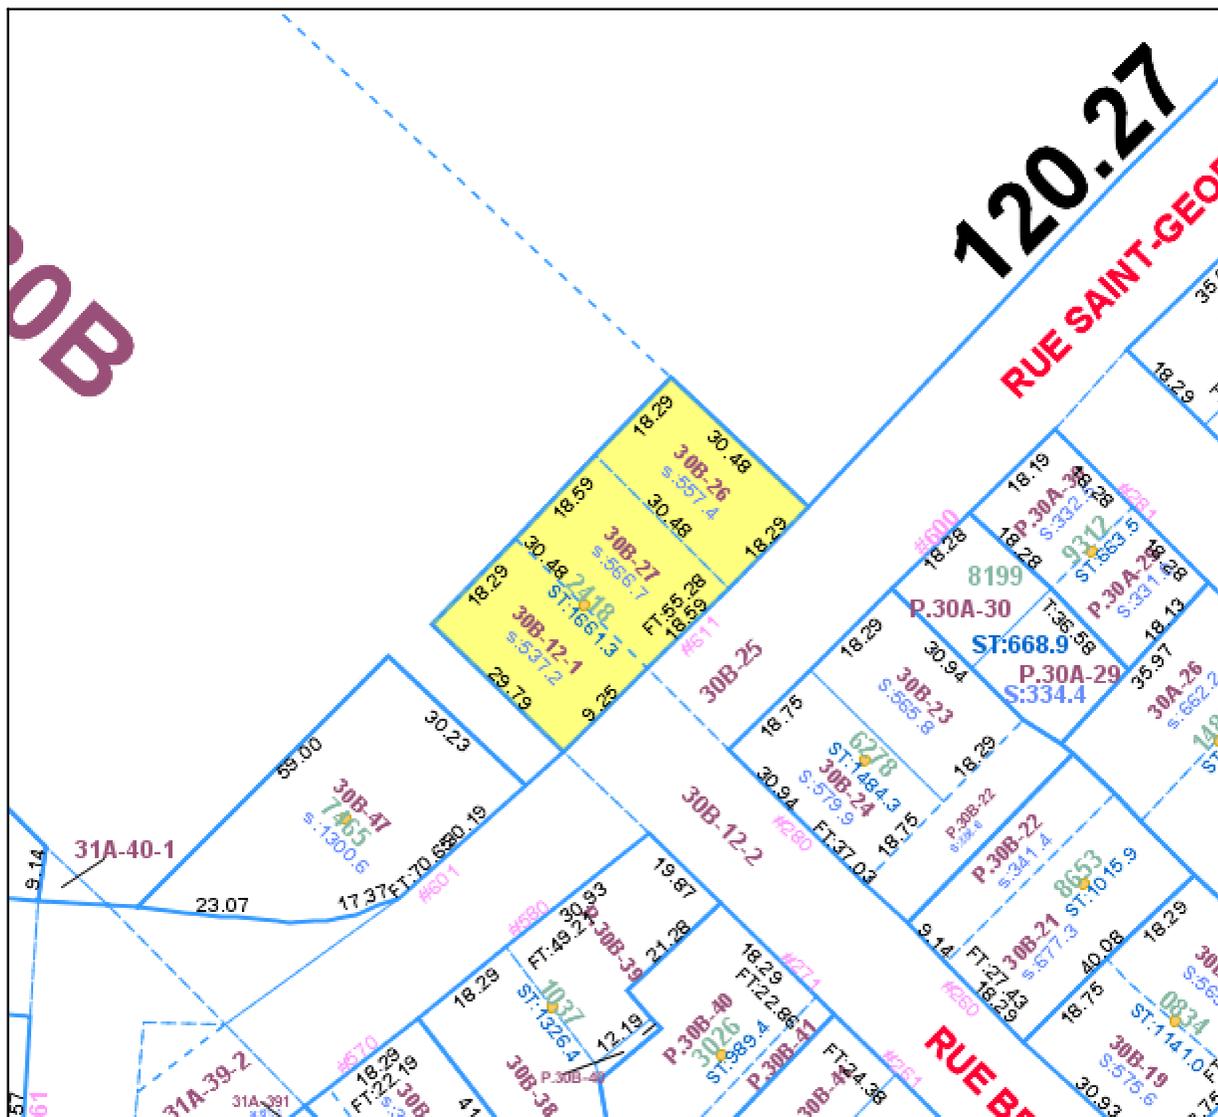

Propriétaire / emplacement

6926614 CANADA INC.
611 RUE SAINT-GEORGES

Informations du rôle

Matricule: 7270-49-2418-0-000-0000
Code d'usage: 6000
Zonage: IN-3

Superficie: 1 661.29
Frontage: 55.28
Profondeur: 30.48
Valeur bâtisse: 130 300,00 \$
Valeur terrain: 19 000,00 \$
Valeur immeuble: 149 300,00 \$

Cadastre(s)

30B-12-1-0B-0C 30B-26-0B-0C 30B-27-0B-0C



Échelle : 1:1227

BUILDING #6 DESCRIPTION

Address:	611 Saint-Georges, Saint-Michel-des-Saints
Use:	Office
Year of construction:	1970
Effective age:	30 years
Overall physical condition:	Good maintenance of the premises in general
Number of stories:	1
Basement:	1
Gross building area:	Ground floor: 1 760 sq. ft. Basement: 1 760 sq. ft. Total: 3 520 sq. ft.

Foundations

Footing and foundation:	Reinforced concrete footing and foundation
Slab on grade:	Reinforced concrete

Superstructure

Frame:	Wood
Roof construction:	Wood joist

Roofing

Type:	Slope
Roof covering:	Shingle

Exterior walls

Exterior walls:	Brick, stone, aluminium
Interior average height:	8 feet (floor), 7 feet (basement)



BUILDING #6 DESCRIPTION (CONTINUED)

Interior construction

Partitions: Gypsum boards on wood frame
Ceiling finish: Gypsum boards, acoustic board

Mechanical

Plumbing: Standard equipment
Heating: Heat pump
Venting and cooling: Air exchanger


Electrical

Service and distribution: (120-240 volts, 200 amperes) main electrical entrance
Lighting: Fluorescent and incandescent

Note: A sketch and photographs of building #6 are included on the following pages.



BUILDING #6 SKETCH

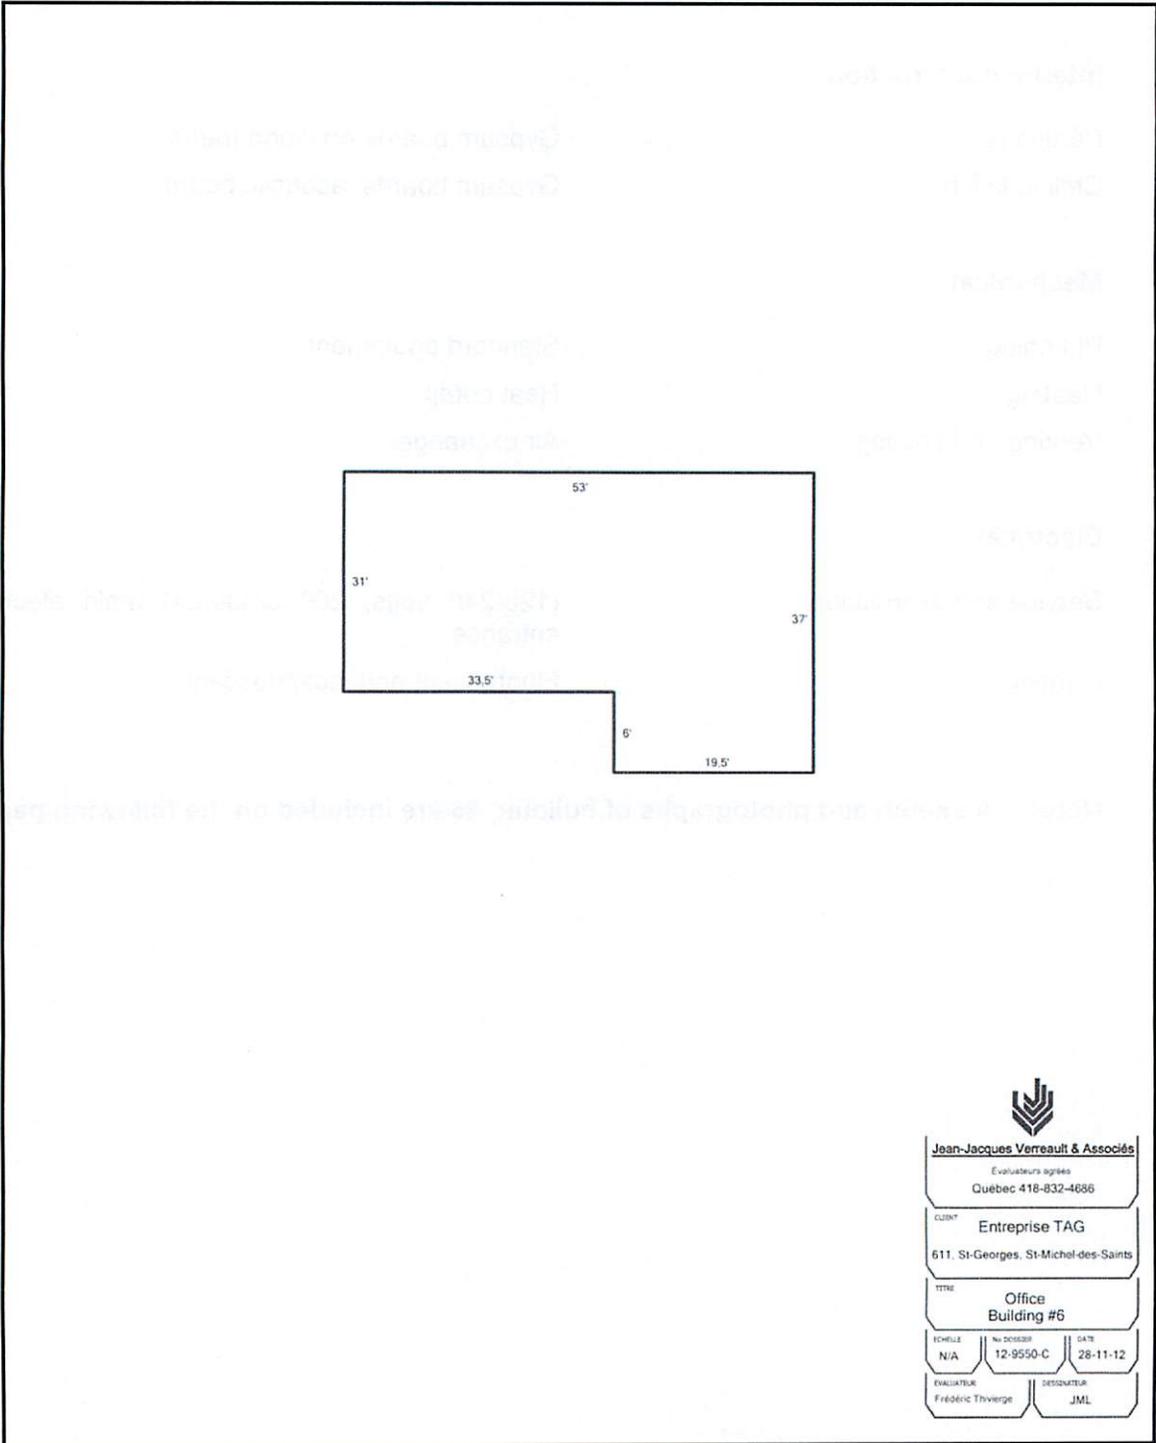

Jean-Jacques Verreault & Associés

Evaluateurs agréés

Québec 418-832-4686

CLIENT

Entreprise TAG

611, St-Georges, St-Michel-des-Saints

TITRE

Office
Building #6

ÉCHELLE

N/A

N° DOSSIER

12-9550-C

DATE

28-11-12

ÉVALIATEUR

Frédéric Thivierge

DRAWN

JML



PHOTOGRAPHS OF BUILDING #6



Exterior of the office



Exterior of the office




Exterior of the office



Exterior of the office



Interior of the office

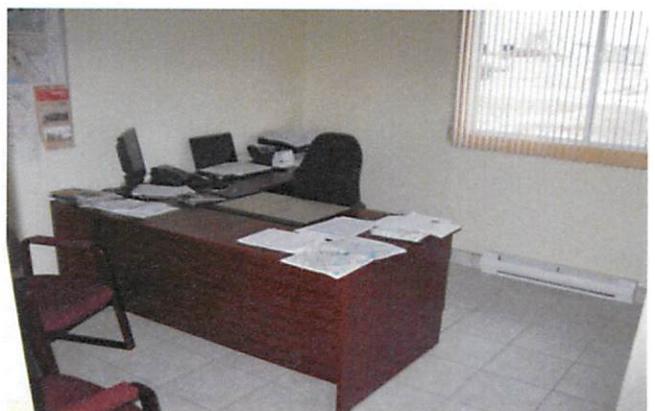

Interior of the office



PHOTOGRAPHS OF BUILDING #6 (CONTINUED)



Interior of the office



Interior of the office



Interior of the office



Interior of the office



Interior of the office



Interior of the office



PHOTOGRAPHS OF BUILDING #6 (CONTINUED)



Interior of the office



Exerior of the office



Rôle d'évaluation foncière

Municipalité de: **Saint-Michel-des-Saints**
en vigueur pour les exercices financiers **2013, 2014 et 2015**

1. Identification de l'unité d'évaluation

Adresse: **611 RUE SAINT-GEORGES**
Cadastre(s) et numéro(s) de lot: **30B-12-1, CT 0B, RG 0C, 30B-26, CT 0B, RG 0C, 30B-27, CT 0B, RG 0C**
Numéro matricule: **7270-49-2418-0-000-0000**
Utilisation prédominante: **Immeuble à bureaux**
Numéro d'unité de voisinage: **1504**
Dossier n°:

2. Propriétaire

Nom: **6926614 CANADA INC.**
Statut aux fins d'imposition scolaire:
Adresse postale: **611 RUE SAINT-GEORGES, SAINT-MICHEL-DES-SAINTS (QUEBEC) J0K 3B0**
Date d'inscription au rôle: **2008-10-31**

3. Caractéristiques de l'unité d'évaluation

Caractéristiques du terrain		Caractéristiques du bâtiment principal	
Mesure frontale:	55.28 m	Nombre d'étages:	1
Superficie:	1 661.29 m²	Année de construction:	1970
		Aire d'étages:	161.8 m²
		Genre de construction:	
		Lien physique:	Détaché
		Nombre de logements:	
		Nombre de locaux non résidentiels:	1
		Nombre de chambres locatives:	

4. Valeurs au rôle d'évaluation

Date de référence au marché: **2011-07-01**
Valeur du terrain: **19 000 \$**
Valeur du bâtiment: **130 300 \$**
Valeur de l'immeuble: **149 300 \$**
Valeur de l'immeuble au rôle antérieur: **153 600 \$**

5. Répartition fiscale

Catégorie et classe d'immeuble à des fins d'application des taux variés de taxation: **Non résidentielle classe 10**

Valeur imposable de l'immeuble: **149 300 \$** Valeur non imposable de l'immeuble: **0 \$**

Répartition des valeurs	Source législative			
	Montant	Nom de la loi	Article	Alinéa
Terrain imposable	19 000 \$			
Bâtiment imposable	130 300 \$			
Immeuble imposable	149 300 \$			

Conformément aux dispositions prévues par la Loi sur la fiscalité municipale (art. 81), cet avis a pour but de vous informer des principaux renseignements qui concernent votre propriété et qui sont inscrits au rôle d'évaluation foncière ou au rôle de la valeur locative de la municipalité identifiée ci-dessous.

Il vise également à vous informer des modalités qui s'appliquent si vous désirez faire corriger une omission ou une inexactitude contenue dans ces inscriptions, qui sont en vigueur pendant les trois années d'application du rôle triennal.

AVIS D'ÉVALUATION POUR L'ANNÉE

2014

MUNICIPALITÉ		UNITÉ D'ÉVALUATION							
MUN. SAINT-MICHEL-DES-SAINTS 441, RUE BRASSARD ST-MICHEL-DES-STS, QC J0K 3B0 TEL. : (450) 886-4502		MATRICULE	7270 49 2418 000 0000 70		CODE D'UTILISATION	6000			
RÔLE TRIENNAL 2013-2014-2015		ADRESSE	611 RUE SAINT-GEORGES		UNITÉ DE VOISINAGE	1504			
		DATE DE L'AVIS 16-01-2014	CADASTRE	COBR0CL30B-26 COBR0CL30B-27 COBR0CL30B-12-1					
PROPRIÉTAIRE		SUPERFICIE	1,661.290 MC		EXPLOITATION AGRICOLE ENREGISTRÉE				
		6926614 CANADA INC. 611 RUE SAINT-GEORGES SAINT-MICHEL-DES-SAINTS (QUEBEC) J0K 3B0	FRONTAGE	55.28 M		COMPRIS EN ZONE AGRICOLE	TERRAIN EAE ZONÉ		
POUR DEMANDER UNE RÉVISION		PROFONDEUR	30.48 M		ZONAGE	BÂTIMENT EAE ZONÉ			
		Jusqu'à la date limite ci-dessous indiquée, vous pouvez demander une révision relativement à toute inscription ou omission qui concerne le rôle d'évaluation visé par le présent avis. Votre demande sera traitée par l'évaluateur de l'organisme municipal responsable de l'évaluation et vous recevrez une réponse écrite aux motifs que vous y aurez invoqués. Pour être recevable, votre demande de révision devra :		VALEUR TERRAIN	19,000		SUPERFICIE ZONÉE	SUPERFICIE TOTALE EAE	
1. Être faite sur le formulaire prescrit à cette fin (voir verso) ; 2. Être déposée à l'endroit ci-dessous indiqué ou y être envoyée par courrier recommandé ; 3. Être accompagnée de la somme d'argent indiquée ci-dessous.		VALEURS DE L'UNITÉ D'ÉVALUATION		REPARTITION FISCALE DE LA VALEUR <small>(elle concerne que les immeubles exempts ou faisant l'objet d'un régime fiscal particulier)</small>					
		DATE LIMITE	EXPIRÉE	DATE DU MARCHÉ	01-07-2011		SOURCE LÉGISLATIVE		PARTIE D'IMMEUBLE :
MONTANT À JOINDRE		EXERCICE FINANCIER	DATE D'EFFET		LOI	ARTICLE	ALINÉA PARAGRAPHE	MONTANT	P/I
RÉFÉRENCE AU RÈGLEMENT		2014	01-01-2013						
ADRESSE DE L'ENDROIT DÉTERMINÉ POUR DÉPOSER UNE DEMANDE DE RÉVISION									
M.R.C. DE MATAWINIE 3184, PREMIÈRE AVENUE RAWDON (QUEBEC) J0K 1S0									
AUTRES INFORMATIONS : TELEPHONE 1-800-264-5441									
VOIR VERSO Pour plus de détails concernant les renseignements ci-dessus inscrits et vos droits de recours concernant l'évaluation foncière ou la valeur locative.									

COMPTE DE TAXES MUNICIPALES POUR L'ANNÉE

2014

MUNICIPALITÉ		MATRICULE						DATE D'ENVOI		N° COMPTE			
MUN. SAINT-MICHEL-DES-SAINTS		VILLE	FUSEAU	DIV.	SEC.	EMP.	CAV.	BAT.	LOC.	16-01-2014		141004	
DÉBITEUR DE COMPTE		ADRESSE ET CADASTRE						N° SIPC		NON RÉG.		IND.	
VOIR PROPRIÉTAIRE(S) SUR L'AVIS D'ÉVALUATION CI-HAUT POUR CONNAÎTRE LE(S) DÉBITEUR(S) DU COMPTE		611 RUE SAINT-GEORGES COBR0CL30B-26 COBR0CL30B-27 COBR0C						SIPC #482		10			
NUMÉRO ET NOM DU CRÉANCIER HYPOTHÉCAIRE				NUMÉRO DU PRÊT				PÉRIODE D'IMPOSITION					
								ANNÉE 2014					
DETAIL DES TAXES													
TAXE	RÉFÉRENCE	ASSIETTE DE LA TAXE	BASE D'IMPOSITION	TAUX(\$)	% DU TAUX	MONTANT	CODES						
TAXE FONCIÈRE GÉNÉRALE - NON RESIDENT	R-555	EVALUATION	149,300	.0090000	100	1,343.70	GE						
AQUÉDUC (9 @12)	540-2010	NON-RESIDENTIEL	1	150.00	100	150.00	RS						
ORDURES (9 @12)	540-2010	NON-RESIDENTIEL	1	320.00	100	320.00	RS						
EGOUT (CAT. 9@12)	540-2010	NON-RESIDENTIEL	1	155.00	100	155.00	RS						
TRAVAUX D'EGOUT	540-2010	EVALUATION	149,300	.0015200	100	226.94	RB						
TRAVAUX D'AQUÉDUC	540-2010	EVALUATION	149,300	.0021000	100	313.53	RB						
ÉCHÉANCE DES VERSEMENTS		VOIR VERSO POUR PLUS DE DÉTAILS CONCERNANT LA TAXATION ET LES MODALITÉS DE PAIEMENT DE VOTRE COMPTE DE TAXES MUNICIPALES.				TAUX APRÈS L'ÉCHÉANCE				TOTAL			
DATE	MONTANT					INTÉRÊT	12.50%			2,509.17			
01-03-2014	3,877.12					PENALITÉ				NON ÉCHUES			
01-06-2014	836.31									2,708.44			
01-09-2014	836.31									ARRIÉRÉS			
										INTÉRÊTS ARRIÉRÉS - PENALITÉ			
										332.13			
										CRÉDIT			
										.00			
										POSTDATÉS			
										.00			
										MONTANT DÙ			
										\$,549.74			
HRES BUREAU 09H00-12H00 & 13H00-16H30 TEL. 1-877-833-6941 FAX (450) 833-6081 www.saintmicheldessaints.com													



Commission scolaire des Samares
 Casier postal 3001
 Saint-Félix-de-Valois (QC) J0K 2M0
 Tél.: 450 758-3555 Téléc.: 450 889-3194
 Tél.: 450 439-6046

COMPTE DE TAXE SCOLAIRE
 CONSERVEZ POUR USAGE FISCAL

N° DE DOSSIER 00105538	N° DE RÉFÉRENCE 0093 2000 0010 5538 0118
---------------------------	---

DATE DE FACTURE AN MS JR 2013-07-01

PÉRIODE DU AN MS JR 2013-07-01	AU AN MS JR 2014-06-30
--------------------------------------	------------------------------

PROPRIÉTAIRE(S)
 170627 5F 006958
 6926614 CANADA INC.
 611 RUE SAINT-GEORGES
 SAINT-MICHEL-DES-SAINTS QC J0K 3B0

N° MATRICULE
 62085-7270-49-2418-00000000

EMPLACEMENT DE LA PROPRIÉTÉ
 611 RUE SAINT-GEORGES
 SAINT-MICHEL-DES-SAINTS

CADASTRE(S) / SUBDIVISION(S)
 30B-12-, 30B-26, 30B-27

CRÉANCIER HYPOTHÉCAIRE

N° D'HYPOTHÈQUE :

RÔLE	VALEUR AU RÔLE	FACTEUR D'UNIFORMISATION	VALEUR UNIFORMISÉE
PRÉCÉDENT (2010-2012)	153 600	1,0000	153 600
COURANT (2013-2015)	149 300	1,0000	149 300

VALEUR AJUSTÉE	2013	152 167
FACTEUR DES NEUTRES	x	1,0038
VALEUR IMPOSABLE		152 755

VALEURS AJUSTÉES

2013	2014	2015
152 167	150 733	149 300

DESCRIPTION	VALEUR IMPOSABLE	TAUX /100 \$	MONTANT IMPOSÉ
TAXE ANNUELLE	152 755	0,30982	473,27
RÉDUCTION		0,05072-	77,48-

SOUS-TOTAL 395,79

MESSAGES
AUCUN PAIEMENT N'EST ACCEPTÉ AU CENTRE ADMINISTRATIF DE LA COMMISSION SCOLAIRE.

LE TOTAL À PAYER NE TIEN PAS COMPTE DES PAIEMENTS REÇUS APRÈS LE 17 JUIN 2013.

FERMETURE DE NOS BUREAUX POUR LA PÉRIODE DES VACANCES ESTIVALES DU 22 JUILLET AU 2 AOÛT 2013.

NOS BUREAUX SERONT FERMÉS LE VENDREDI APRÈS-MIDI DU 2 JUILLET AU 9 AOÛT 2013.

Soldes dus	Frais	Capital	Intérêts	Total
2013-2014	0,00	395,79	0,00	395,79
2012-2013	0,00	16,71	1,20	17,91

ÉCHÉANCE AN MS JR	MONTANT DU VERSEMENT	TOTAL À PAYER
2013-08-15	215,81	413,70
2013-11-13	197,89	

Le taux d'intérêt applicable à toute taxe impayée est de : 18,00%
 Ce taux d'intérêt peut être modifié sans préavis



Commission scolaire des Samares
 Casier postal 3001
 Saint-Félix-de-Valois (QC) J0K 2M0
 Tél.: 450 758-3555 Téléc.: 450 889-3194
 Tél.: 450 439-6046

6926614 CANADA INC.
 611 RUE SAINT-GEORGES
 SAINT-MICHEL-DES-SAINTS QC J0K 3B0

VERSEMENT 2

COMPTE DE TAXE SCOLAIRE

VEUILLEZ DÉTACHER ET JOINDRE CETTE PARTIE À VOTRE PAIEMENT

N° INTERVENANT EXTERNE 170627	N° DE DOSSIER 00105538	ÉCHÉANCE AN MS JR 2013-11-13
	N° DE RÉFÉRENCE 0093 2000 0010 5538 0118	MONTANT À PAYER 197,89
	N° MATRICULE 62085-7270-49-2418-00000000	MONTANT DU PAIEMENT

00 00932 0000000000000000 0000000000009320 00001055380118 0000019789



96



Commission scolaire des Samares
 Casier postal 3001
 Saint-Félix-de-Valois (QC) J0K 2M0

VERSEMENT 1

COMPTE DE TAXE SCOLAIRE

VEUILLEZ DÉTACHER ET JOINDRE CETTE PARTIE À VOTRE PAIEMENT